

APPROVED in Open Session
 6/8/2021
 Manatee County Board of County
 Commissioners

CONTRACT CHANGE ORDER

Project Name: 15th St. E. Sewer Crossing	Change Order No.: CO-2 Contract Amount: (Present Value) \$639,288.18 Project Number: 5155380
---	--

NO. OF ITEM	DESCRIPTION OF ITEM AND CHANGE	DECREASE / INCREASE
PCO - 4	Time-only extension	\$.00

BY EXECUTION OF THIS CHANGE ORDER, THE CONTRACTOR AGREES THAT ALL CLAIMS FOR ADDITIONAL CONTRACT TIME AND FEES FOR THE ITEMS IN THIS ADMINISTRATIVE CONTRACT ADJUSTMENT HAVE BEEN SATISFIED.

TOTAL DECREASE / INCREASE:
\$.00

Contractor: Woodruff and Sons Inc

Address: P.O. Box 10127


City/State: Bradenton FL 34282-0127

Contractor Signature: Denise Madsen **Date:** 03.30.2021

THE NET CHANGE OF
\$.00
ADJUSTS THE CURRENT
CONTRACT AMOUNT FROM
\$639,288.18 TO \$639,288.18

180
CALENDAR DAYS ARE ADDED TO
THE SCHEDULE WHICH CHANGES
THE FINAL COMPLETION DATE
FROM 04.27.2021 TO 10.24.2021

RECOMMENDATION, CONCURRENCES AND APPROVALS

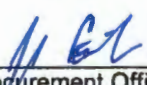	SIGNATURES	DATE
Consultant / Engineer:	<u>Shea Shoun</u>	03.30.2021
Project Manager:	<u>Alejandro Gonzalez</u>	03.30.2021
Division Manager:	<u>Jeff Streitmatter</u>	04.07.2021
Department Director / Deputy Director	<u>Jeff Streitmatter, Project Management Division Manager</u> <u>Scott May</u>	04.26.2021
	Scott May, Deputy Director, Engineering Services	
Manatee County	<u></u>	June 8, 2021
	Procurement Official Authority to execute this contract per Manatee County Code, Chapter 2-26, and per the delegation by the County Administrator effective 1/26/2009	

JUSTIFICATION FOR CHANGE

Change Order No.: CO-2

Project Number: 5155380

1. **Background / Necessity for Change:**
Per request of Manatee County Utilities, Contractor was directed offsite to perform emergency repairs on another Manatee County Forcemain. This project will need more time so the contractor can complete project.
2. **Is change an alternate bid? (yes / no)**
No
3. **Does this change substantially alter the physical size of the project? (yes / no)**
No
4. **Effect of this change on other "Prime" contractors.**
No
5. **Has the Surety and insurance company been notified, if applicable?**
N/A




15TH STREET EAST SEWER CROSSING 15TH ST. E. & ROME AVE.

JULY 2019


BID PLANS

**15TH STREET EAST SEWER CROSSING
15TH ST. E. & ROME AVE.
COVER**

PROJECT LOCATION

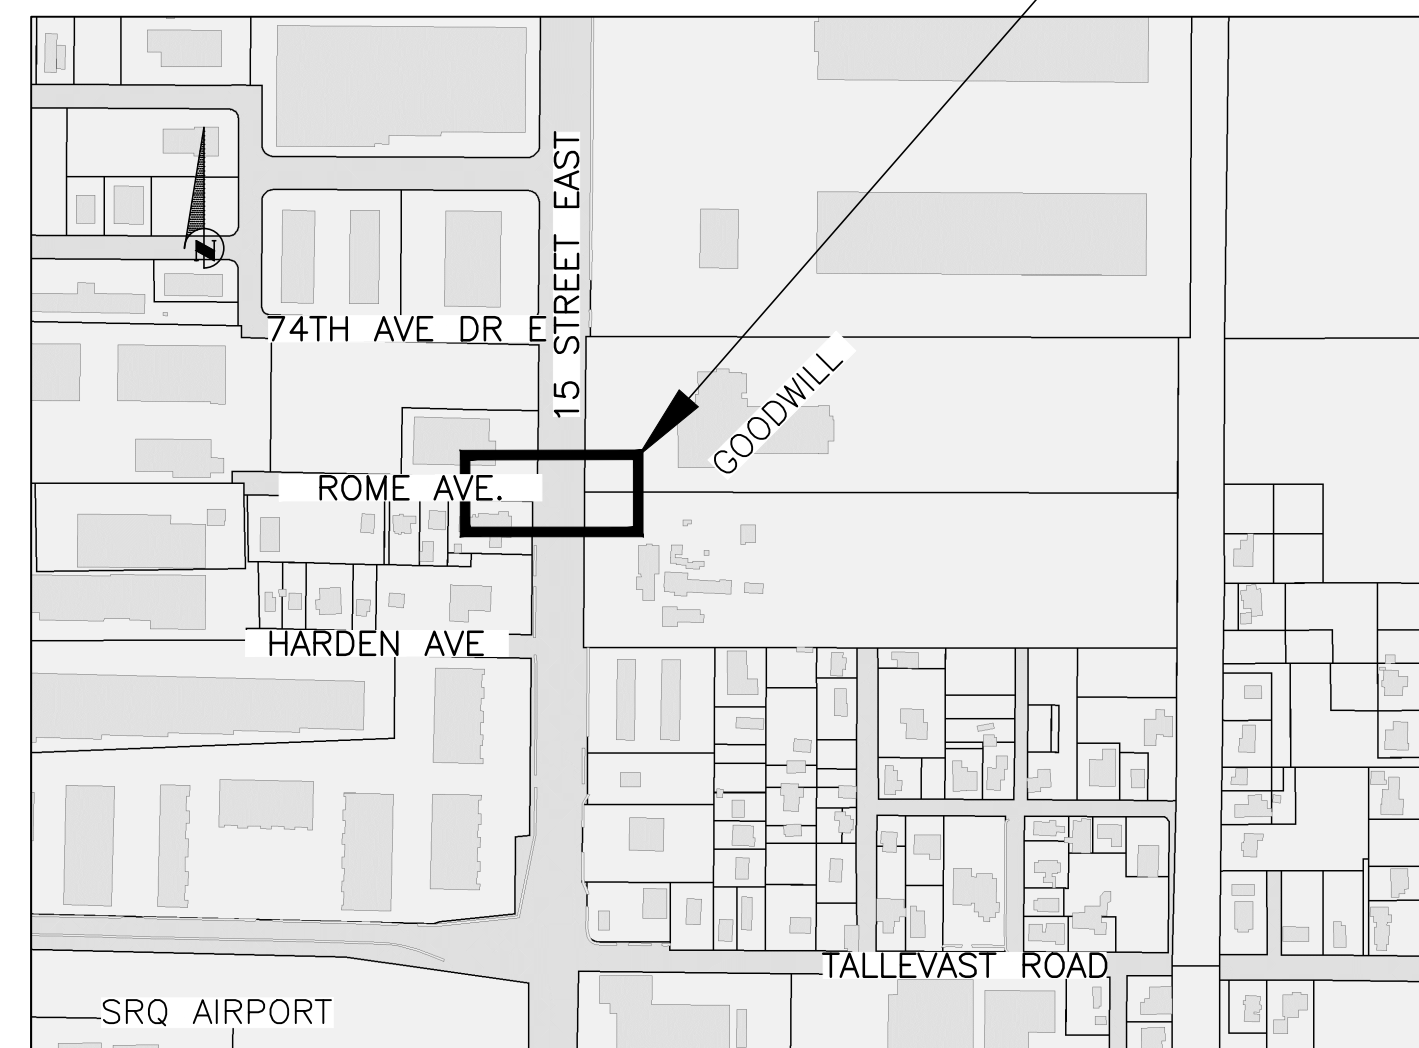

VICINITY MAP
N.T.S.

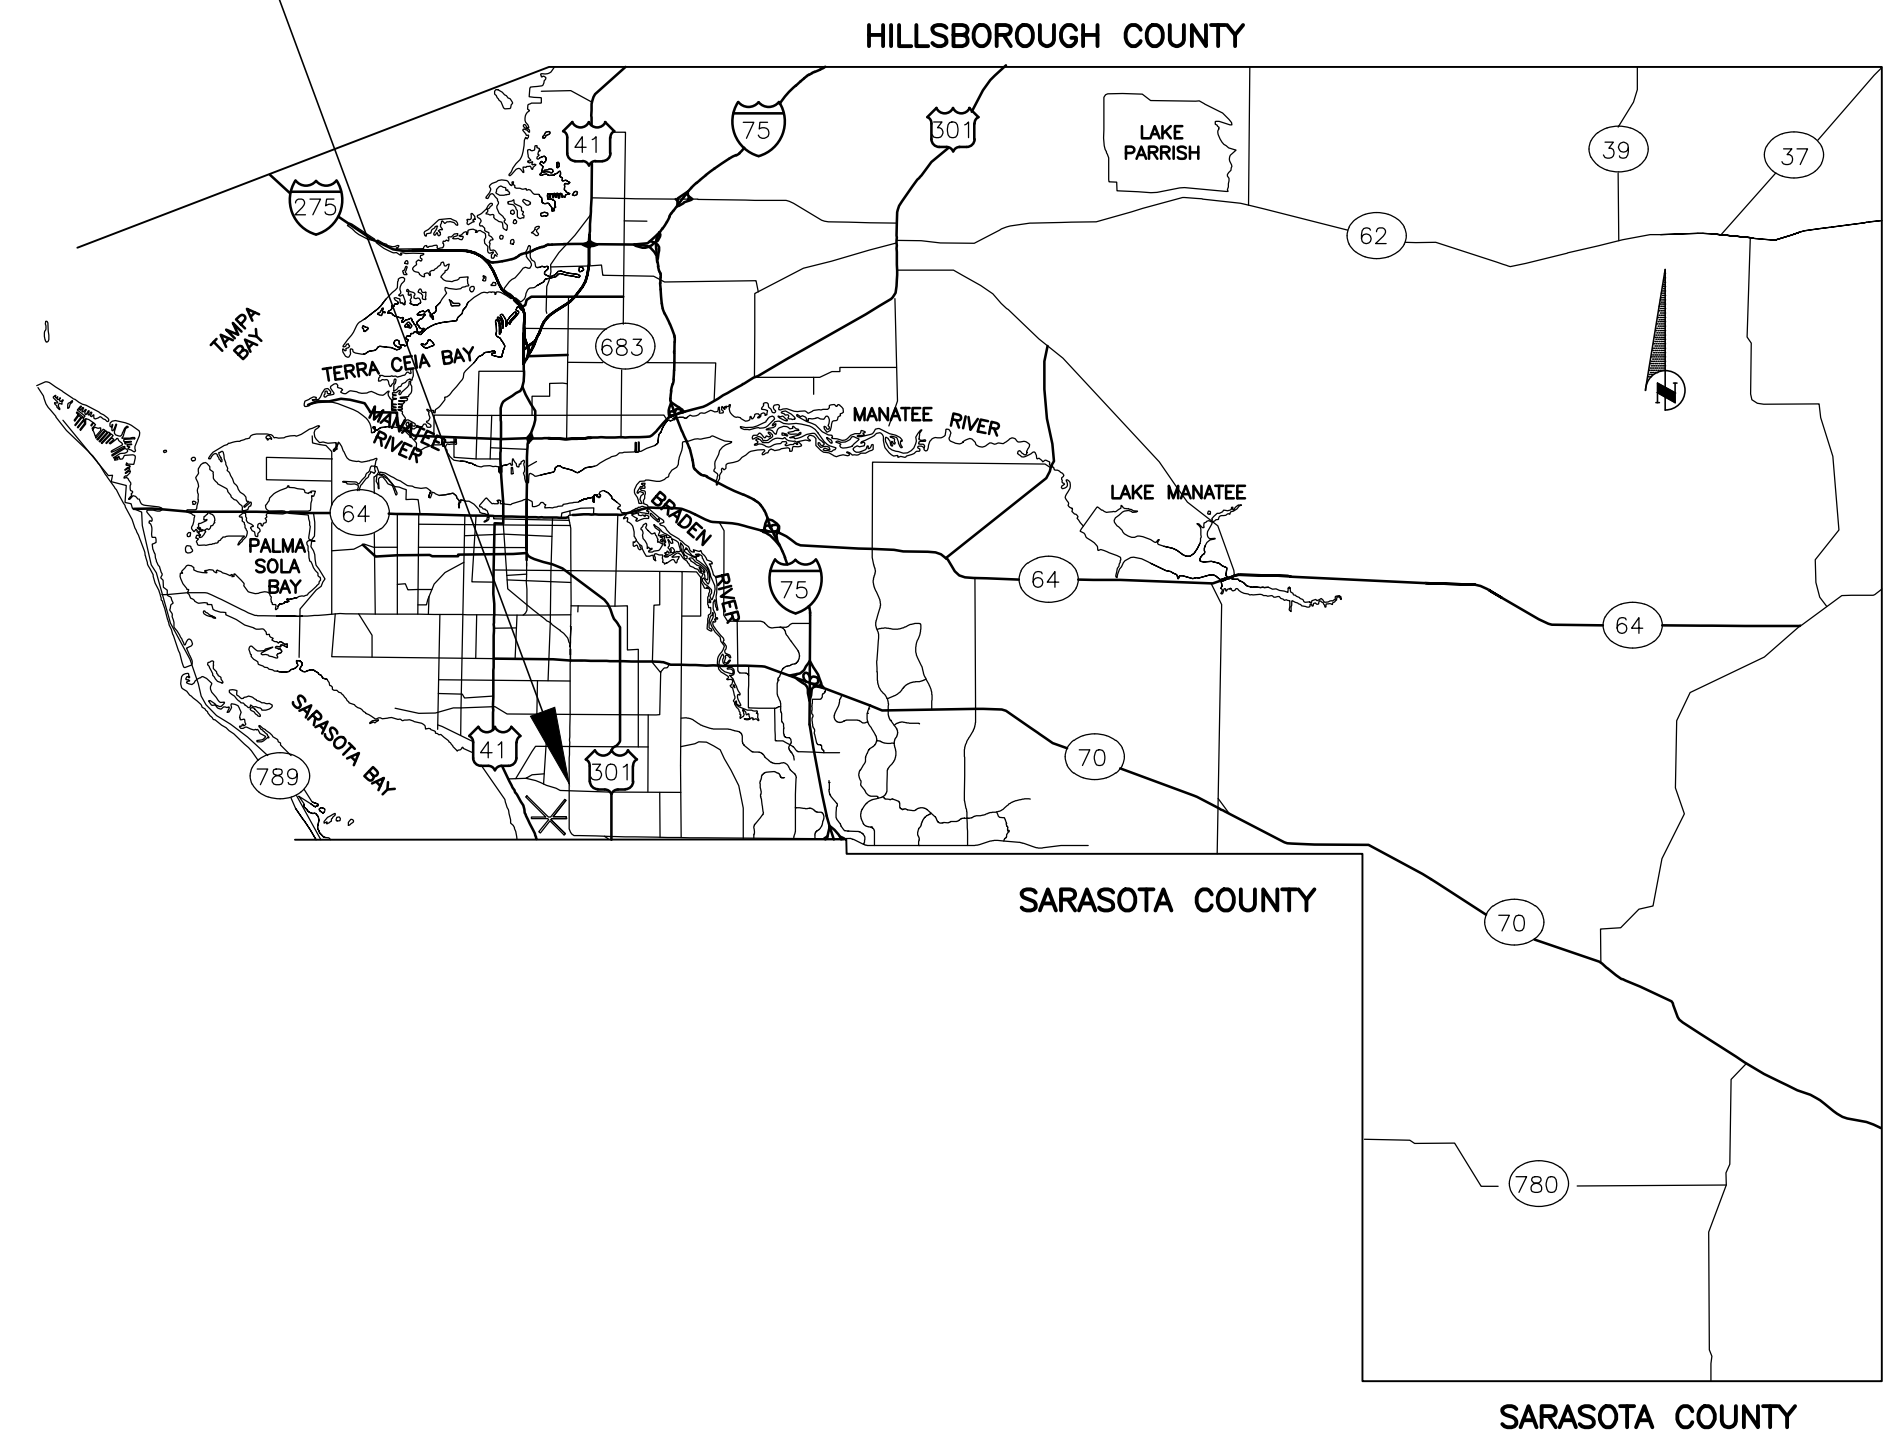

NO.	INDEX OF SHEETS
01	COVER
02	NOTES
03	KEY
04	PLAN & PROFILE
05	DETAILS
06	DETAILS
07	EROSION CONTROL DETAILS

PROJECT DESCRIPTION

REPLACEMENT OF APPROXIMATELY 75 LF OF EXISTING 10" CAST IRON GRAVITY SEWER PIPE IN AN EXISTING 20" STEEL CASING

REPLACEMENT OF 2 EXISTING SANITARY MANHOLES WITH NEW CONCRETE MANHOLES. THE COUNTY WILL BE RESPONSIBLE FOR LINING THE NEW MANHOLES AT A LATER DATE.

REPLACEMENT OF APPROXIMATELY 125 LF OF 10" AND APPROXIMATELY 10 LF OF 8" SEWER PIPE

REPLACEMENT OF APPROXIMATELY 40 LF OF EXISTING 8" PVC WATER MAIN WITH DUCTILE IRON PIPE ALONG WITH 2 NEW CUT-IN GATE VALVES.

THE AWARDED BIDDER WILL BE RESPONSIBLE FOR ALL TEMPORARY BY-PASS PUMPING AND MAINTENANCE OF TRAFFIC NEEDS AND EQUIPMENT.




Know what's below
Call before you dig

NO.	REVISION DESCRIPTION	BY	DATE

PROJECT #	402-5155380
SURVEY #	NA
SEC./TWN./RGE	25/35/17& 30/35/18
SCALE	N.T.S.

	BY	DATE
SURVEYED	NA	NA
DESIGNED	JSS	06/2019
DRAWN	BLR/JSS	JUNE 2019
CHECKER	NA	NA

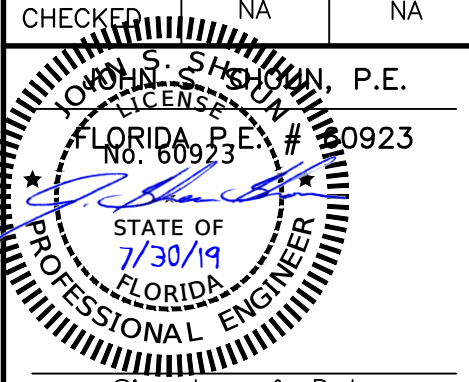
 JOHN S. SHEEHAN, P.E.
 STATE OF FLORIDA
 PROFESSIONAL ENGINEER
 License No. 00923

Signature & Date

C:\Users\jss\OneDrive\Documents\15th St East Sewer Crossing - COVER_7/30/2019_3:55 PM Sheet 01.dwg, 11, ANSI Full Sheet D (34.00 x 22.00 inches), MC-2019S18

APPROVED in Open Session
6/8/2021
Manatee County Board of County
Commissioners



Board of County Commissioners June 8, 2021 - Regular Meeting

SUBJECT

EXECUTION OF CHANGE ORDER NO. 2 TO AGREEMENT NO. 19-TA003129AJ FOR SEWER PIPE CONSTRUCTION, REPAIR, AND REPLACEMENT

Category

CONSENT AGENDA

Briefings

None

Contact and/or Presenter Information

Contact: Sherri Meier, Procurement Team Leader, Financial Management Department, Procurement Division, Ext. 3042

Presenters: Alejandro Gonzalez, Project Engineer, Ext. 7338 and Jeff Streitmatter, Project Management Division Manager, Ext. 7335, Public Works Department, Project Management Division

Action Requested

Authorize the Procurement Official, or designee, to execute Change Order No. 2 to Agreement No. 19-TA003129AJ, Sewer Pipe Construction, Repair and Replacement, with Woodruff & Sons, Inc., authorizing an additional 180 calendar days to the construction schedule.

Enabling/Regulating Authority

Manatee County Code of Laws

Background Discussion

Change Order No. 2 to Agreement No. 19-TA003129AJ authorizes an additional 180 calendar days to the construction schedule. Manatee County Utilities requested an emergency repair of an off-site unrelated Manatee County force main project. The additional time is required for the Contractor to complete the project.

Procurement History

On October 8, 2019, the County awarded Agreement No. 19-TA003129AJ to Woodruff & Sons, Inc., in the amount of \$296,693.67, based on a construction schedule of 180 calendar days for the Sewer Pipe Construction, Repair and Replacement project.

On November 10, 2020, the Board of County Commissioners approved Change Order No. 1 to Agreement No. 19-TA003129AJ authorizing an additional \$342,594.51 for a revised not-to-exceed amount of \$639,288.18, and an additional 365 calendar days to the construction schedule for a new completion date of April 27, 2021.

Change Order No. 2 to Agreement No. 19-TA003129AJ authorizes an additional 180 calendar days to the construction schedule for a new completion date of October 24, 2021.

Attorney Review

Not Reviewed (Utilizes exact document or procedure approved within the last 18 months)

Instructions to Board Records

Original to Board Records.

[emailed 6/10/2021](#)

Copies to:

- Woodruff & Sons, Inc.: Don Woodruff (donw.@woodruffandsons.com)
- Public Works Department: Alejandro Gonzalez (Alejandro.Gonzalez@mymanatee.org) and Mya Harden (Mya.Harden@mymanatee.org)
- Procurement Division: Sherri Meier (Sherri.Adamsmeier@mymanatee.org) and (approvedeendas@mymanatee.org)

Cost and Funds Source Account Number and Name

N/A

Amount and Frequency of Recurring Costs

N/A