

FILED FOR RECORD
R. B. SHORE

2009 DEC 16 PM 3:20

**MANATEE COUNTY ORDINANCE NO.
PDMU-05-19(Z)(G)(R2)
NORTHWEST SECTOR**

CLERK OF THE CIRCUIT COURT
MANATEE CO. FLORIDA

**AN ORDINANCE OF MANATEE COUNTY, FLORIDA,
REGARDING LAND DEVELOPMENT, AMENDING
ORDINANCE PDMU-05-19(Z)(G)(R) PERTAINING TO
STIPULATIONS OF APPROVAL REGARDING A SITE
GENERALLY LOCATED EAST OF LAKEWOOD RANCH
BOULEVARD, SOUTH OF 44TH AVENUE EAST EXTENSION,
WEST OF LORRAINE ROAD, AND NORTH OF SR 70
(±1518.9 ACRES); PROVIDING FOR AMENDMENT OF
CONDITIONS OF APPROVAL REGARDING THE MINIMUM
LOT WIDTH AND THE SIDEYARD SETBACKS; SETTING
FORTH FINDINGS; PROVIDING FOR SEVERABILITY AND
PROVIDING AN EFFECTIVE DATE.**

RECEIVED
TALLAHASSEE, FLORIDA

2009 DEC 11 AM 10:27

FILED

**BE IT ORDAINED BY THE BOARD OF COUNTY COMMISSIONERS OF MANATEE
COUNTY, FLORIDA:**

SECTION 1. Ordinance PDMU-05-19(Z)(G)(R) is hereby amended regarding certain stipulations pertaining to minimum lot width and sideyard setback along with revisions for internal consistency. All stipulations not hereby amended by this ordinance shall remain in full force and effect as previously approved in Ordinance PDMU-05-19(Z)(G)(R).

SECTION 2. FINDINGS OF FACT. The Board of County Commissioners (BOCC) of Manatee County, after considering the testimony, evidence, documentation, application for Zoning Ordinance, and all other matters presented to the Board at the public hearing hereinafter referenced, hereby makes the following findings of fact:

- A. The Board of County Commissioners held a duly notice public hearing on December 3, 2009, regarding the proposed amendment to the zoning ordinance and General Development Plan described below and further considered the information received at the public hearing.
- B. The revised General Development Plan and proposed amended stipulations as stated in Section 3 hereof are hereby found to be consistent with the requirements of the Manatee County Comprehensive Plan.

SECTION 3. Ordinance No. PDMU-05-19(Z)(G)(R) is hereby amended in Stipulation S, Designed Standards, Subparagraph (3) Residential, regarding minimum lot width and sideyard setbacks. Said amended Stipulation S(3) shall provide as follows: (additional text indicated by underlining, deletions by ~~strikeout~~).

"S. Design Standards.

(3) Residential

A. The setbacks, heights and lot size for residential land uses shall be as follows:

Type	Min. Lot Size (Sq. Ft.)	Minimum Lot Width ⁴ (Ft.)	Front Setback (Ft.) ¹	Side Setback (Ft.)	Rear Setback (Ft.)	Maximum Height (Ft.)
Single-Family Detached ³	4,950	45/42	25/20	6 ^{5/4}	15	35
Single-Family Detached ³	9,000	76	25/20	6 ⁵	15	35
Single-Family Detached ³	9,000	80	25/20	7.5	15	35
Single-Family Attached	2,500	25	25/20	0/10	15	35
Single-Family Semi-Detached	4,950	45	25/20	0/10	15	35
Multi-Family	NA	NA	25	15/25 ²	15	35
Park	NA	NA	25	15	15	35

1. The front yard setback for all single-family residences shall be 25' to the garage portion of the structure. The remaining habitable portion of the structure may be setback 20'. The front yard setback for structures with side-loaded garages shall be 20'.
2. This distance is not a side yard setback but the minimum distance between buildings. A 15' separation is required between one-story buildings. A 25' separation is required between two and three story buildings.
3. Required setbacks are based on the dominant lot width for each subphase of development.
4. There shall be a minimum ten (10) foot separation between accessory

equipment (e.g. air conditioner units, heat pumps, pumps, etc.) and structures alongside adjoining houses with 6-foot side yard setbacks. Exhibit "3"

~~No more than 50% of the residential lots in the DRI shall be less than 76 feet in width.~~

5. ~~Sidyard setback of 6' permitted only if HVAC equipment is in the rear of the building."~~

* * *

SECTION 4. Expressly amended herein, all other prior zoning ordinances (and any site plans approved pursuant thereto) shall remain in full force and effect.

SECTION 5. LEGAL DESCRIPTION.

Legal description and sketch of the Project is attached as Exhibit 2.

SECTION 6. EFFECTIVE DATE. This ordinance shall take effect upon filing with the Department of State, State of Florida.

PASSED AND DULY ADOPTED, by the Board of County Commissioners of Manatee County, Florida this the 3rd day of December 2009.

**BOARD OF COUNTY COMMISSIONERS
OF MANATEE COUNTY, FLORIDA**

BY: *Dr. Gwendolyn G. Brown*
Dr. Gwendolyn G. Brown, Chairman

ATTEST: R. B. SHORE
Clerk of the Circuit Court
R. B. Shore
Deputy Clerk

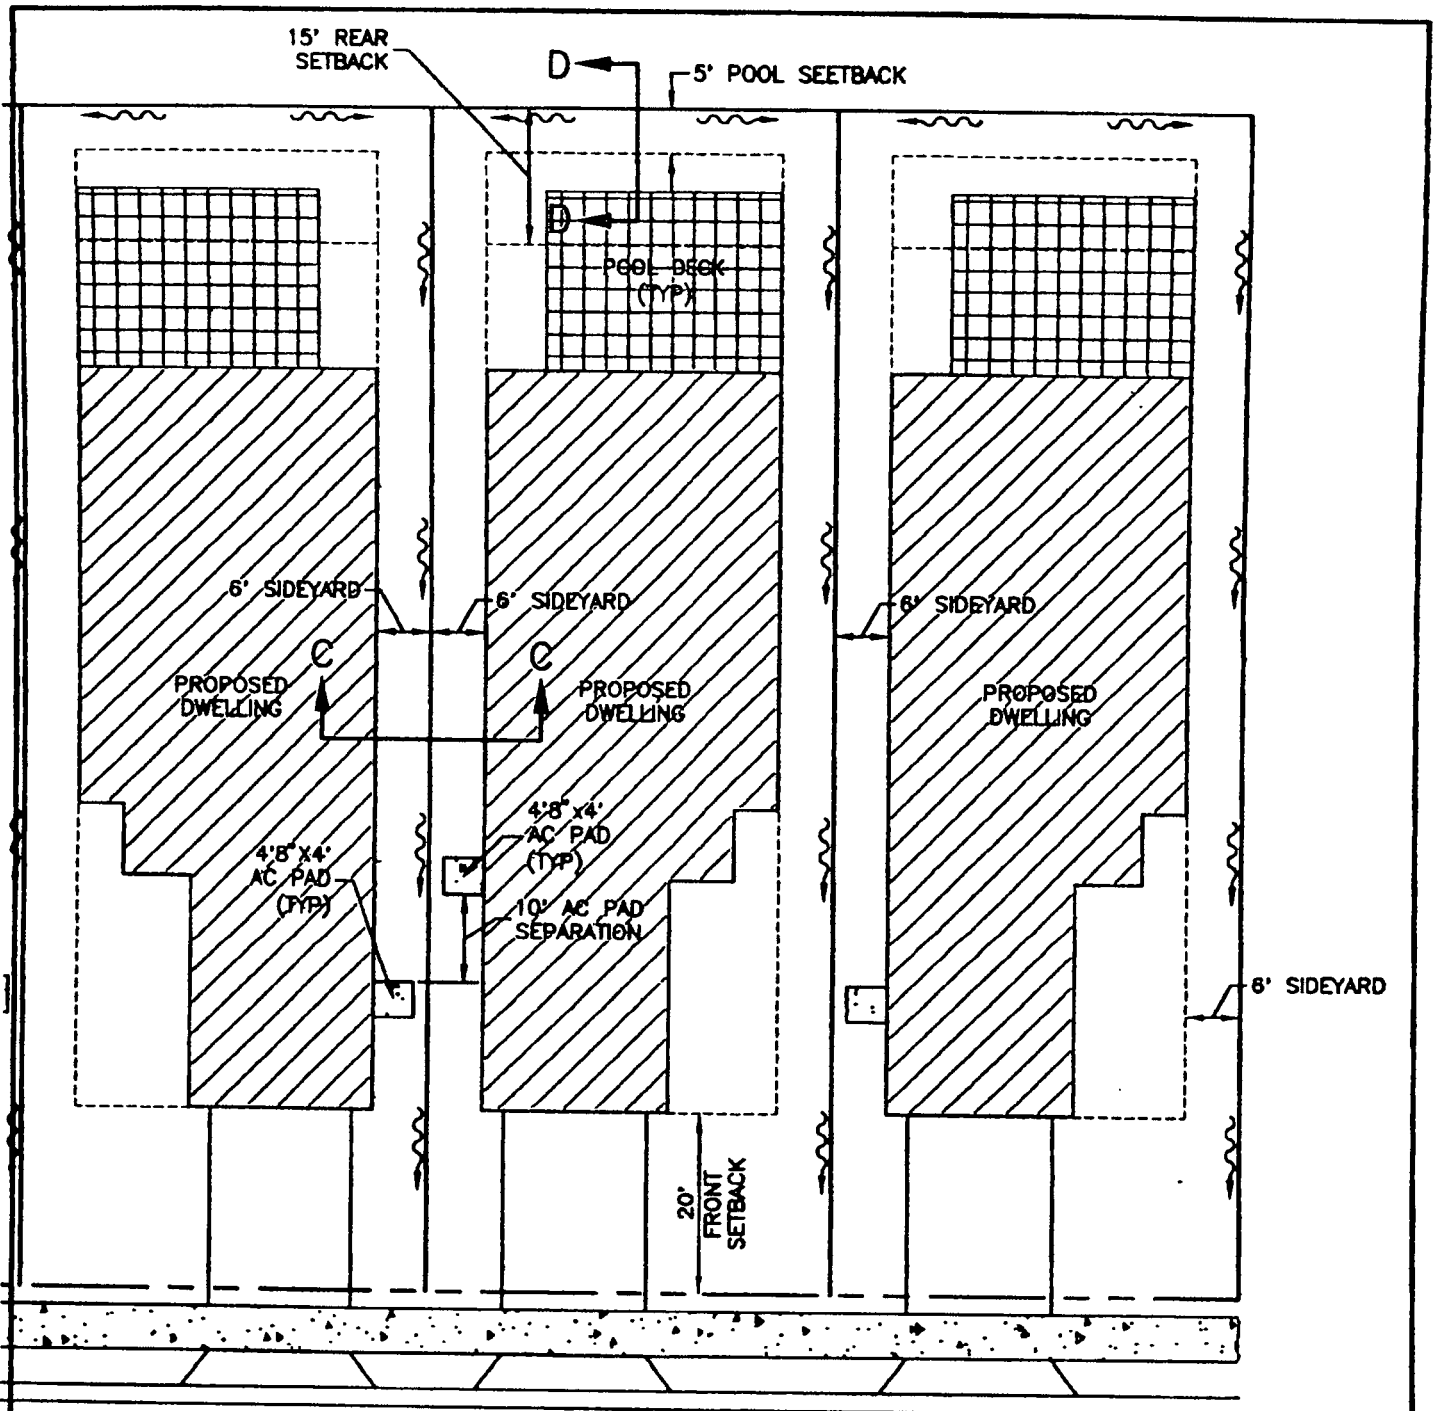


Exhibit "2"

LEGAL DESCRIPTION PARCEL 1 (as prepared by the certifying Surveyor and Mapper):

A tract of land lying in Sections 7, 8, 9, 15 and 16, Township 35 South, Range 19 East, Manatee County, Florida and described as follows:

Commence at the Southeast corner of Section 7, Township 35 South, Range 19 East ; thence S.89°34'35"E., a distance of 4,650.84 feet; thence N.00°25'25"E., a distance of 1,889.17 feet to the POINT OF BEGINNING; Thence S82°55'49"W, 912.79 feet to a point of curvature; Thence 1,287.78 feet along the arc of said curve to the left through a central angle of 34°25'48", said curve having a radius of 2,143.00 feet and being subtended by a chord which bears S65°42'55"W, 1,268.49 feet to a point of reverse curvature; Thence 1,575.57 feet along the arc of a curve to the right through a central angle of 44°37'25", said curve having a radius of 2,023.00 feet and being subtended by a chord which bears S70°48'42"W, 1,538.04 feet to the point of tangency of said curve; Thence N88°52'35"W, 1,131.57 feet to a point of curvature; Thence 79.90 feet along the arc of said curve to the right through a central angle of 91°33'16", said curve having a radius of 50.00 feet and being subtended by a chord which bears N41°05'57"W, 71.66 feet to the point of tangency of said curve; said point being a point on the east line of Lakewood Ranch Boulevard as recorded in Official Record Book 1443, Page 4980 of the Public Records of Manatee County, Florida; the following 2 calls are along said east line of Lakewood Ranch Boulevard; Thence N04°40'41"E, 2,619.78 feet to a point of curvature; Thence 933.27 feet along the arc of said curve to the left through a central angle of 25°57'27", said curve having a radius of 2,060.00 feet and being subtended by a chord which bears N08°18'02"W, 925.31 feet to a point of reverse curvature; Thence 83.52 feet along the arc of a curve to the right through a central angle of 95°42'23", said curve having a radius of 50.00 feet and being subtended by a chord which bears N26°34'26"E, 74.14 feet; Thence N 74°25'37"E, 50.78 feet to a point of curvature; Thence 721.56 feet along the arc of said curve to the right through a central angle of 14°53'05", said curve having a radius of 2,777.50 feet and being subtended by a chord which bears N81°52'09"E, 719.53 feet; Thence N00°41'18"W, 12.50 feet to a point on the arc of a curve; Thence 643.57 feet along the arc of said curve to the right through a central angle of 13°12'59", said curve having a radius of 2,790.00 feet and being subtended by a chord which bears S84°04'49"E, 642.15 feet to a point of reverse curvature; Thence 2,117.60 feet along the arc of a curve to the left through a central angle of 41°16'07", said curve having a radius of 2,940.00 feet and being subtended by a chord which bears N81°53'37"E, 2,072.13 feet to a point of reverse curvature; Thence 805.71 feet along the arc of a curve to the right through a central angle of 16°32'48", said curve having a radius of 2,790.00 feet and being subtended by a chord which bears N69°31'57"E, 802.91 feet; Thence S12°11'41"E, 12.50 feet to a point on the arc of a curve; Thence 633.68 feet along the arc of said curve to the right through a central angle of 13°04'19", said curve having a radius of 2,777.50 feet and being subtended by a chord which bears N84°20'29"E, 632.31 feet; Thence S89°07'21"E, 354.65 feet to a point on the arc of a curve; Thence 36.14 feet along the arc of said curve to the right through a central angle of 41°24'35", said curve having a radius of 50.00 feet and being subtended by a chord which bears N70°10'21"E, 35.36 feet; Thence S89°07'21"E, 808.68 feet; Thence N00°52'39"E, 10.36 feet to a point on the arc of a curve; Thence 127.15 feet along the arc of said curve to the left through a central angle of 02°29'11",



AC PAD DETAIL

Exhibit "3"

PROJECT: FOREST CREEK

CLIENT: COMPASS PROPERTY HOLDINGS, LLC

WilsonMiller

Planners • Engineers • Ecologists • Surveyors • Landscape Architects • Transportation Consultants

WilsonMiller, Inc.

6800 Professional Parkway East, Suite 100 • Sarasota, Florida 34240-9404 • Phone 941-557-0800 • Fax 941-557-0800 • Web Site www.wilsonmiller.com

Saved: 12/2/2009 10:31:43 AM BKRACH | Plotted: 12/2/2009 3:11:05 PM BKRACH | X:\ENR\04264\001\REV19\04264-001X97.dwg\Layout1

SCALE:	1" = 20'	DATE:	12/09
SEC:	TWP: RGE:	REV NO:	
PROJECT NO:	04264-001-000	INDEX NO:	04264-001X97
DRAWN BY/EMP NO:	BPK/1879	SHEET NO:	1 of 1



STATE OF FLORIDA, COUNTY OF MANATEE
This is to certify that the foregoing is a true and
correct copy of the documents on file in my office.

Witness my hand and official seal this 8th day of

December, 2005
R.B. SHORE
Clerk of Circuit Court

By: Chela J. Jarnes Sec.

FILED FOR RECORD
R. B. SHORE

2009 DEC 16 PM 3: 20

CLERK OF THE CIRCUIT COURT
MANATEE CO. FLORIDA



FLORIDA DEPARTMENT of STATE

CHARLIE CRIST
Governor

STATE LIBRARY AND ARCHIVES OF FLORIDA

KURT S. BROWNING
Secretary of State

December 11, 2009

Honorable R. B. "Chips" Shore
Clerk of Circuit Court
Manatee County
Post Office Box 25400
Bradenton, Florida 34206

Attention: Ms. Vicki Tessner, Deputy Clerk

Dear Mr. Shore:

Pursuant to the provisions of Section 125.66, Florida Statutes, this will acknowledge receipt of your letter dated December 8, 2009 and certified copies of Manatee County Ordinance Nos. PDMU-05-09 (P) (R), PDMU-05-19 (Z)(G) (R2), PDR-03-53 (P) (R5), PDR-06-87 (P) (R2) and 09-69, which were filed in this office on December 11, 2009.

As requested, one date stamped copy is being returned for your records.

Sincerely,

Liz Cloud
Program Administrator

LC/srd
Enclosure

DIRECTOR'S OFFICE

R.A. Gray Building • 500 South Bronough Street • Tallahassee, Florida 32399-0250
850.245.6600 • FAX: 850.245.6735 • TDD: 850.922.4085 • <http://dlis.dos.state.fl.us>

COMMUNITY DEVELOPMENT
850.245.6600 • FAX: 850.245.6643

STATE LIBRARY OF FLORIDA
850.245.6600 • FAX: 850.245.6744

STATE ARCHIVES OF FLORIDA
850.245.6700 • FAX: 850.488.4894

LEGISLATIVE LIBRARY SERVICE
850.488.2812 • FAX: 850.488.9879

RECORDS MANAGEMENT SERVICES
850.245.6750 • FAX: 850.245.6795

ADMINISTRATIVE CODE AND WEEKLY
850.245.6270 • FAX: 850.245.6282